
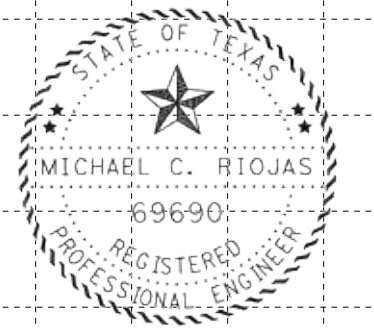


7/20/2007  
ZAGUIDA  
N:\Project\0450\0450512\800\_WorkingFiles\0450309PXS\SHEETS.dgn

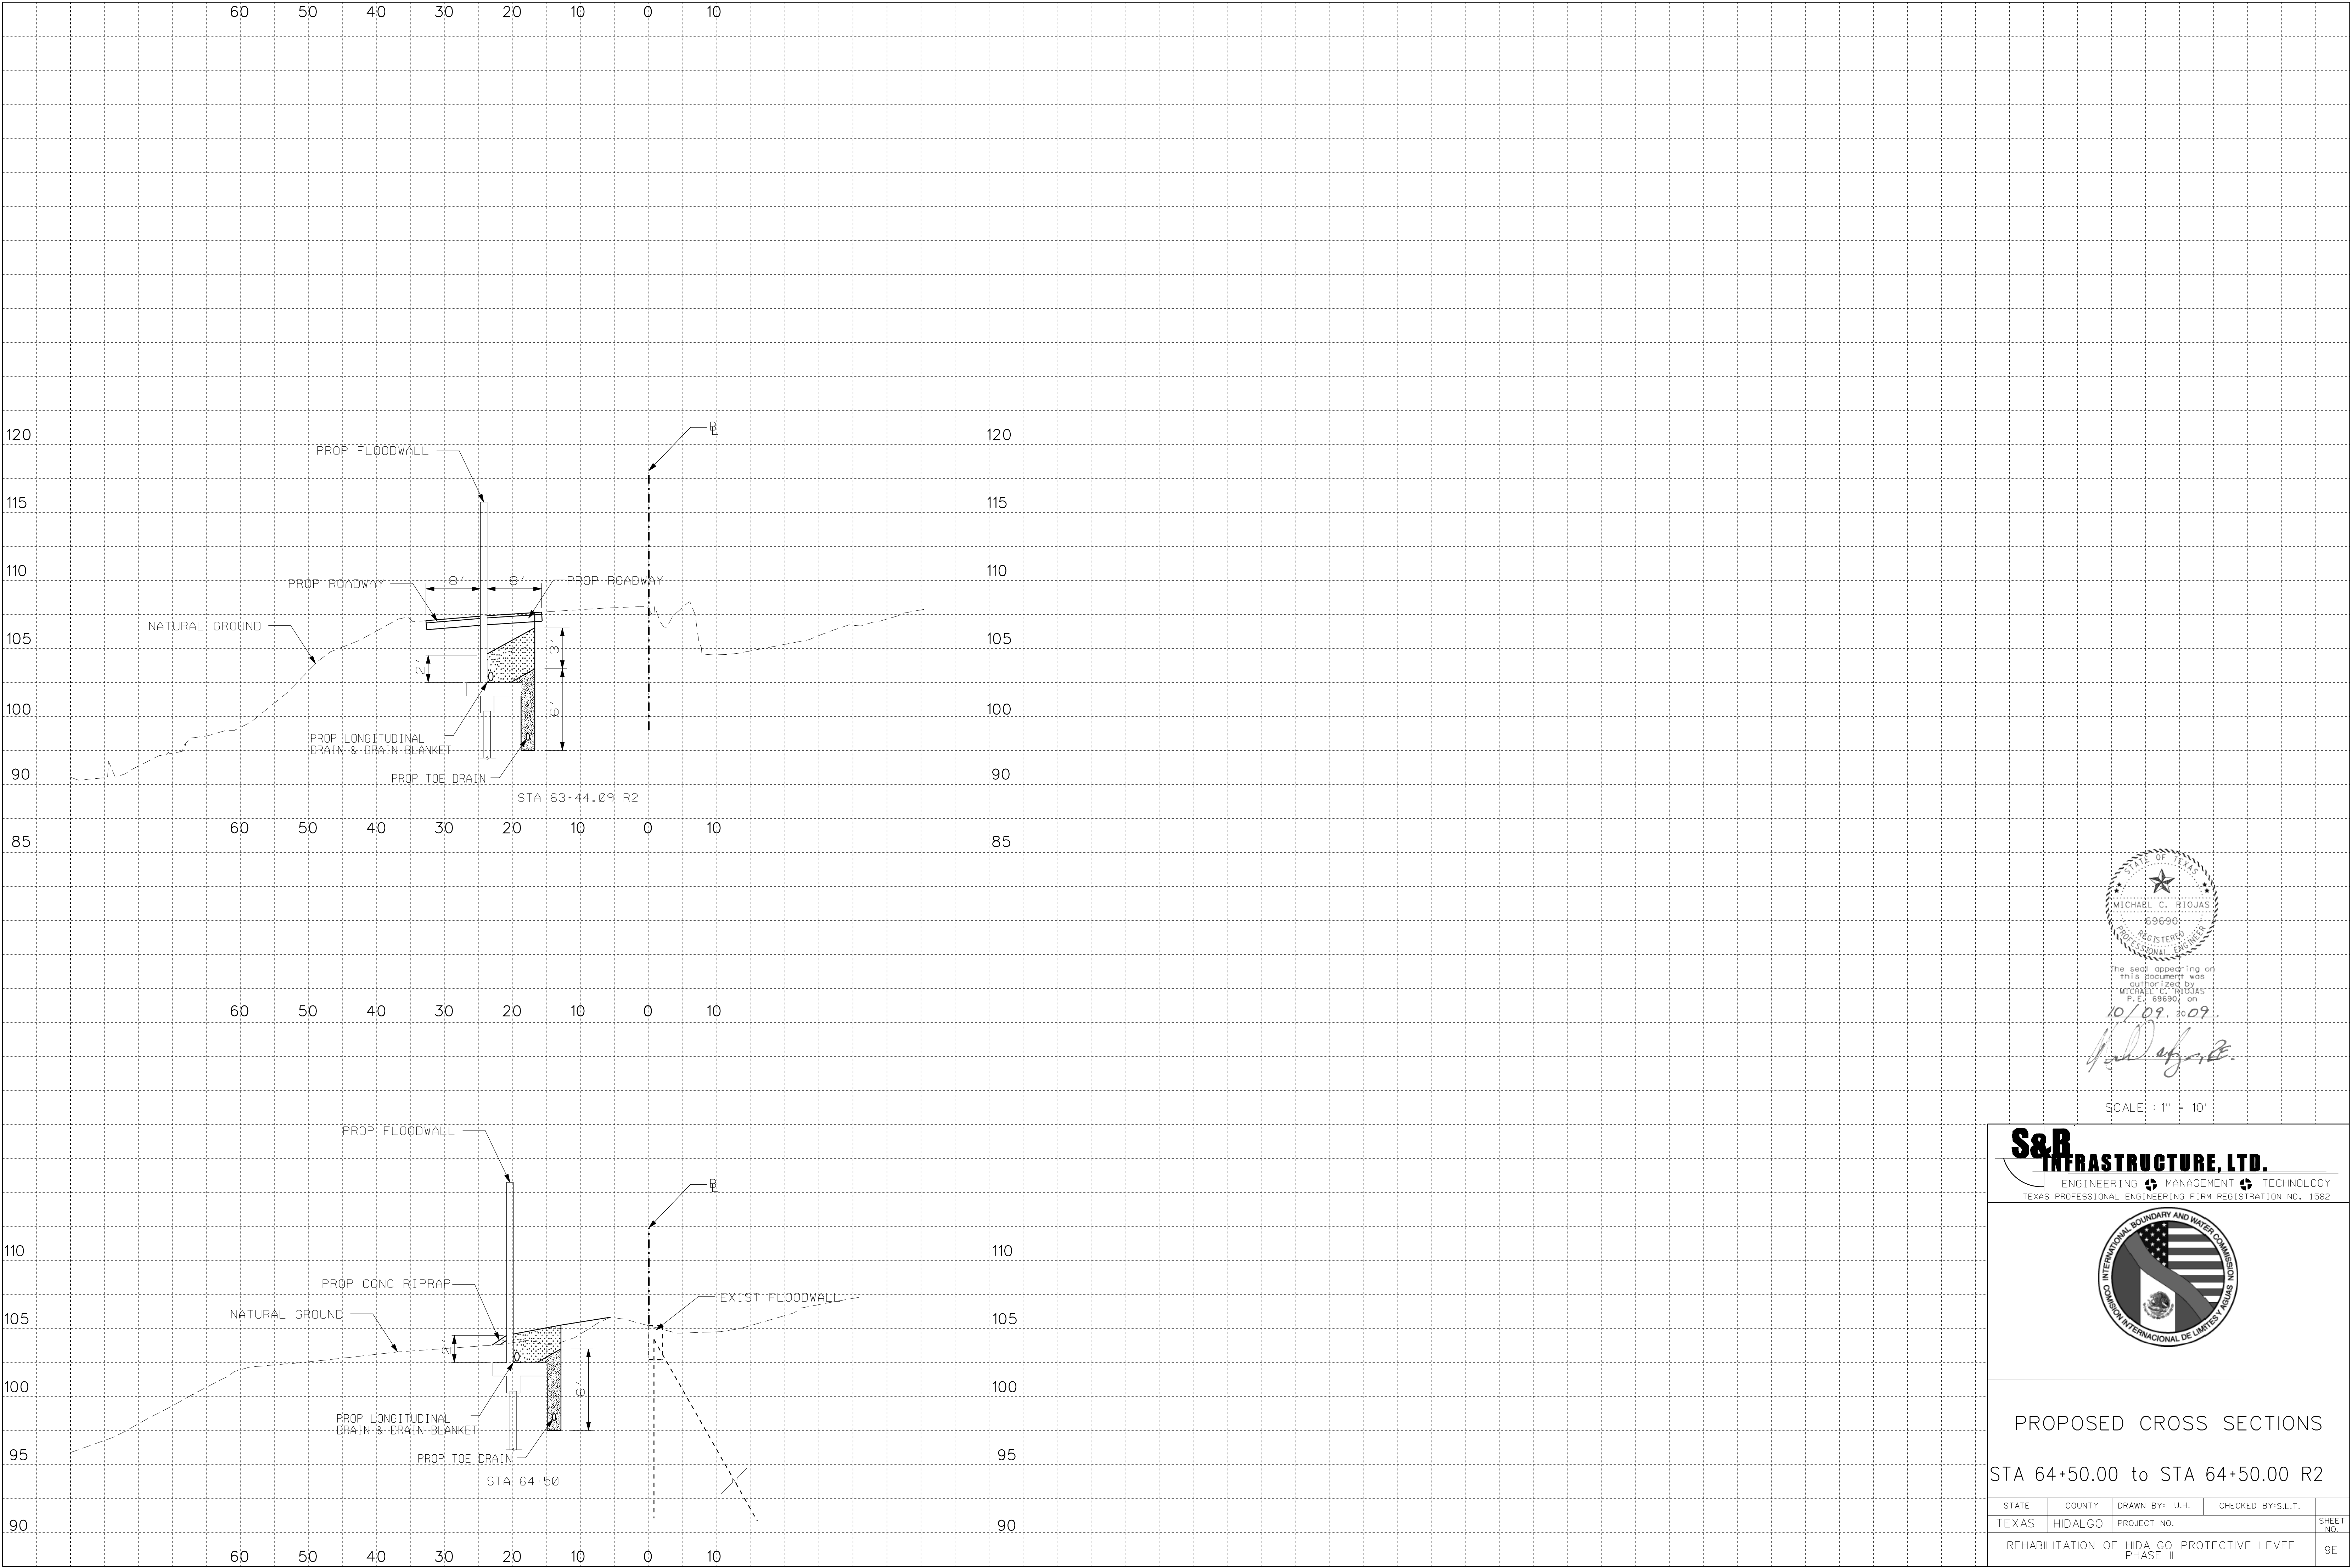

The seal appearing on  
this document was  
authorized by  
MICHAEL C. RIOJAS  
P.E. 69690 on  
10/09/2009

*[Signature]*

SCALE: 1" = 10'

**S&B**  
**INFRASTRUCTURE, LTD.**  
ENGINEERING MANAGEMENT TECHNOLOGY  
TEXAS PROFESSIONAL ENGINEERING FIRM REGISTRATION NO. 1582



PROPOSED CROSS SECTIONS

STA 64+50.00 to STA 64+50.00 R2

STATE	COUNTY	DRAWN BY: U.H.	CHECKED BY: S.L.T.	SHEET NO.
TEXAS	HIDALGO	PROJECT NO.		
REHABILITATION OF HIDALGO PROTECTIVE LEVEE PHASE II				9E